


# HOLY FAMILY SERVICES AT HOLY TRINITY



ARCHDIOCESE OF INDIANAPOLIS

CATHOLIC CHARITIES  
INDIANAPOLIS

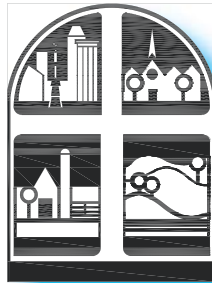

*Silver Creek Engineering, Inc.*

7108 WALDEMAR DRIVE  
INDIANAPOLIS, INDIANA 46268  
(317) 297-5610  
FAX (317) 297-2942  
www.sceindy.com



**R.E. Dimond**  
and Associates, Inc.  
Consulting Engineers


**SNELLING**  
ENGINEERING, LLC

13295 Illinois Street, Suite 142  
Carmel, IN 46032  
Ph: (317) 663-3206 • Fax: (317) 663-3208  
www.snellingeng.com




---


PROJECT DESIGN TEAM

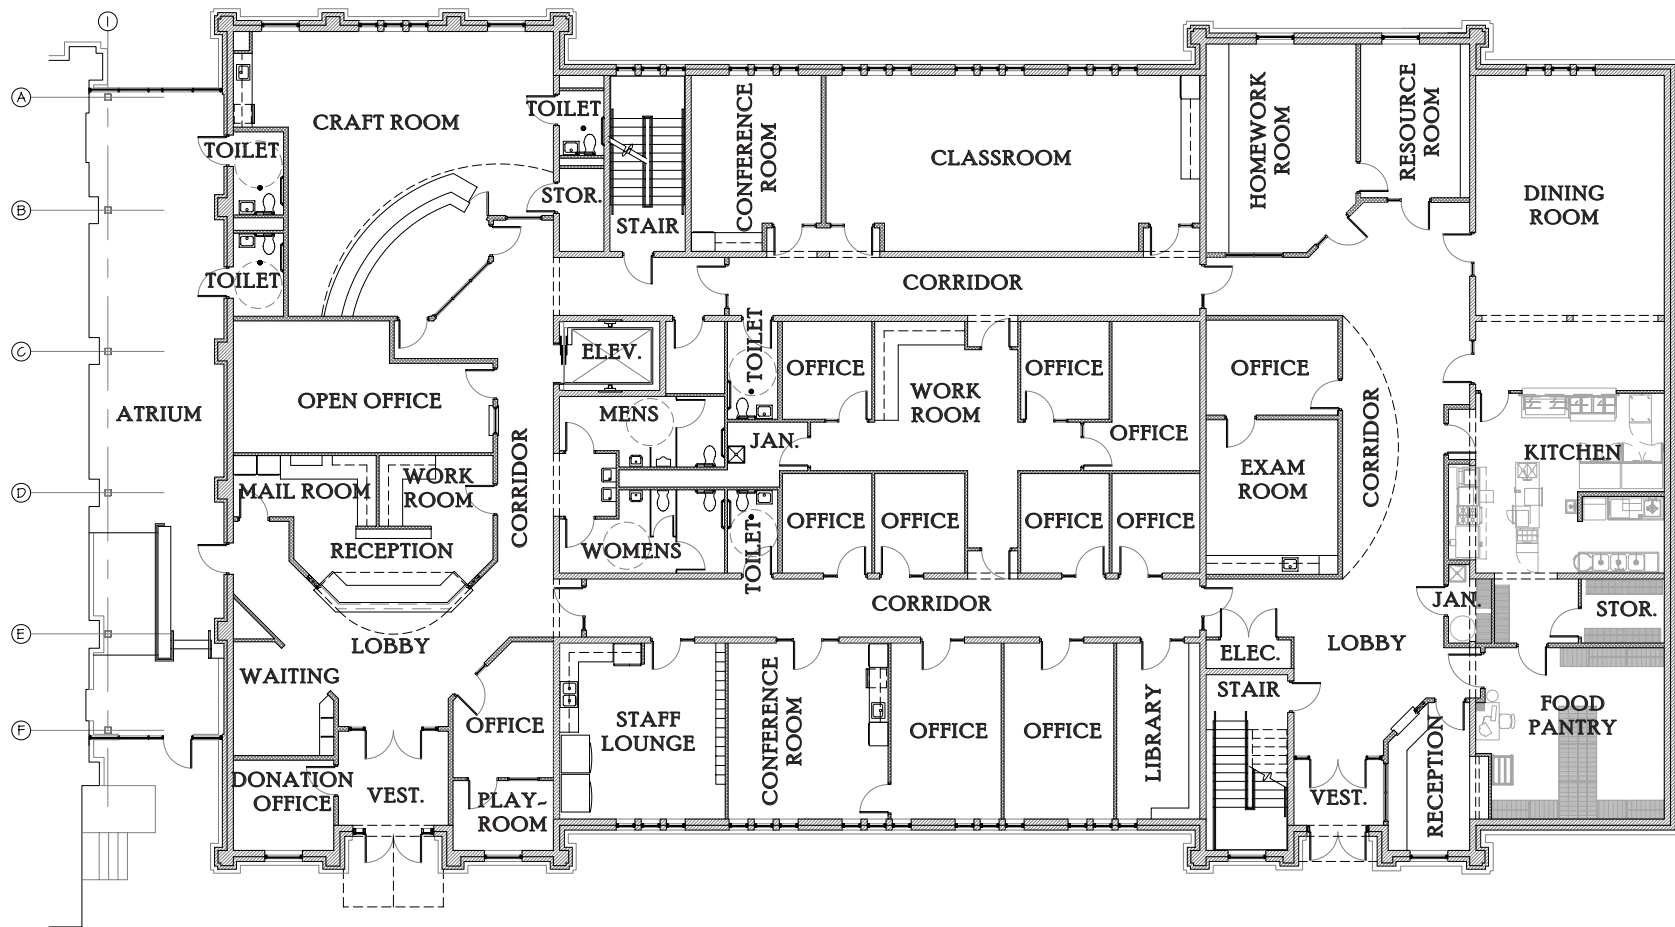


**FIRST FLOOR PLAN**

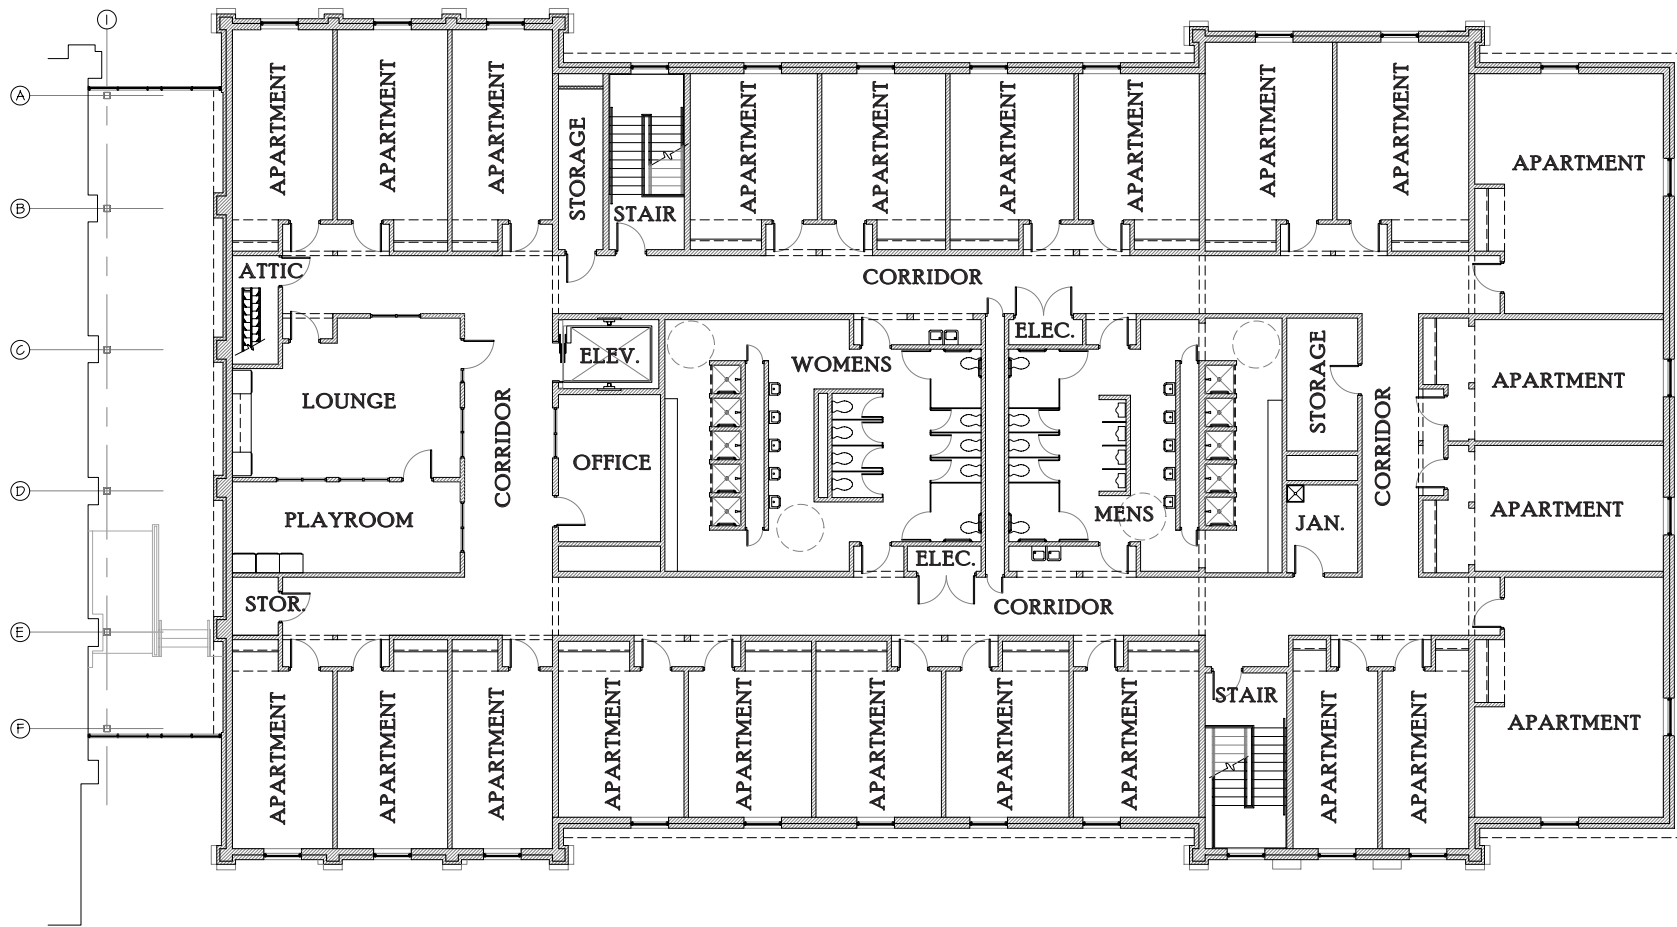

**SECOND FLOOR PLAN**

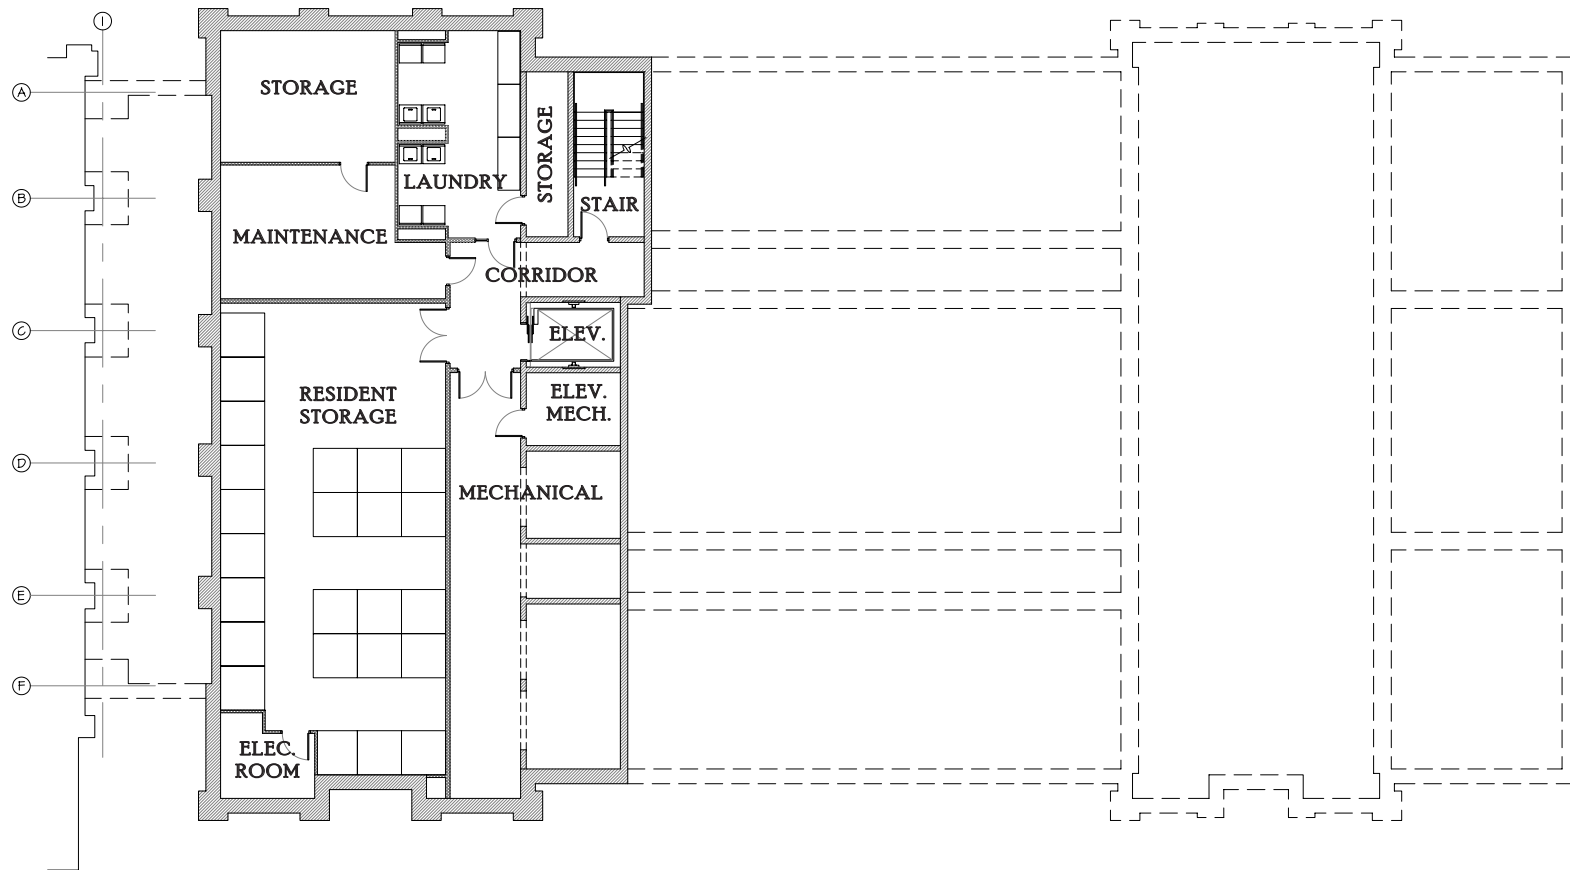


**BASEMENT PLAN**

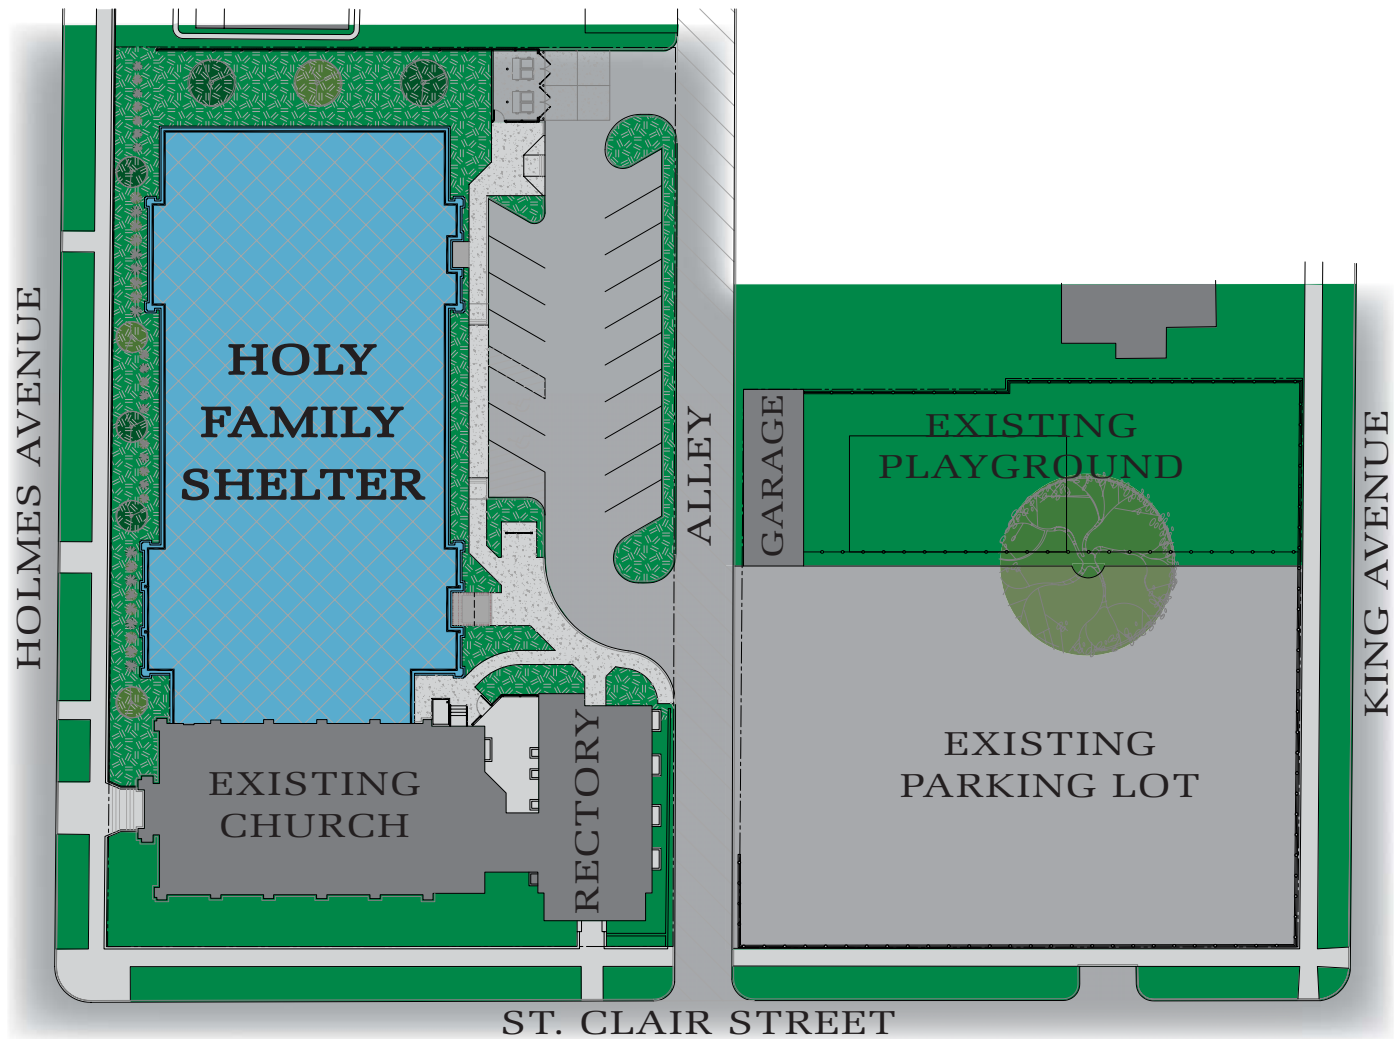


ST. CLAIR STREET

---

## SITE PLAN

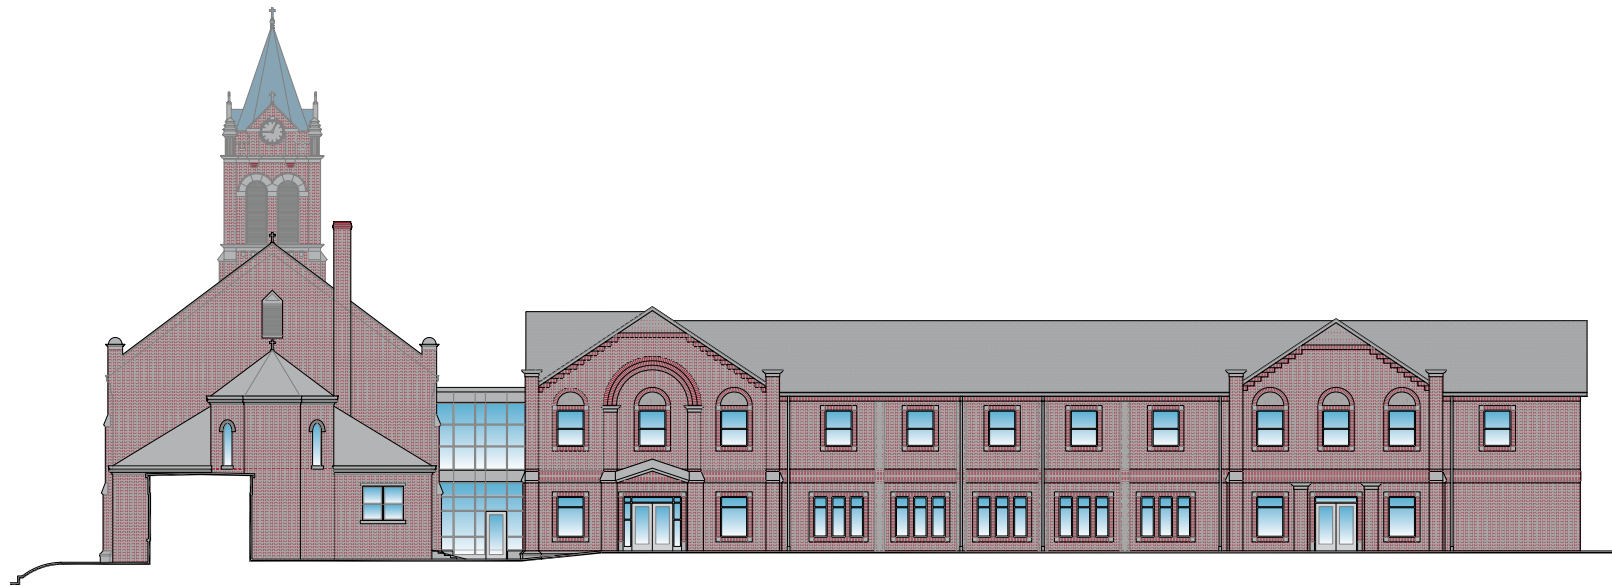

EAST ELEVATION

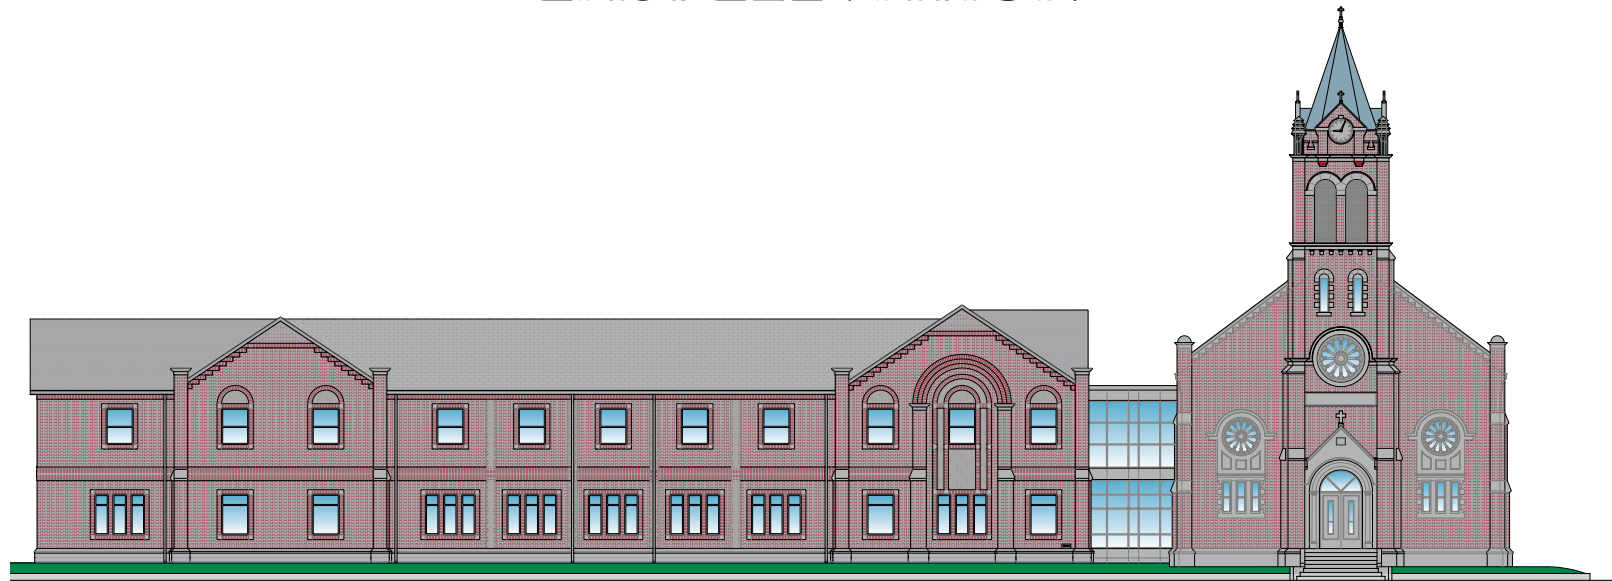

WEST ELEVATION



---

ARCHITECT'S RENDERING